


CONCRETE ROLLED CURB DETAIL

(NOT TO SCALE)

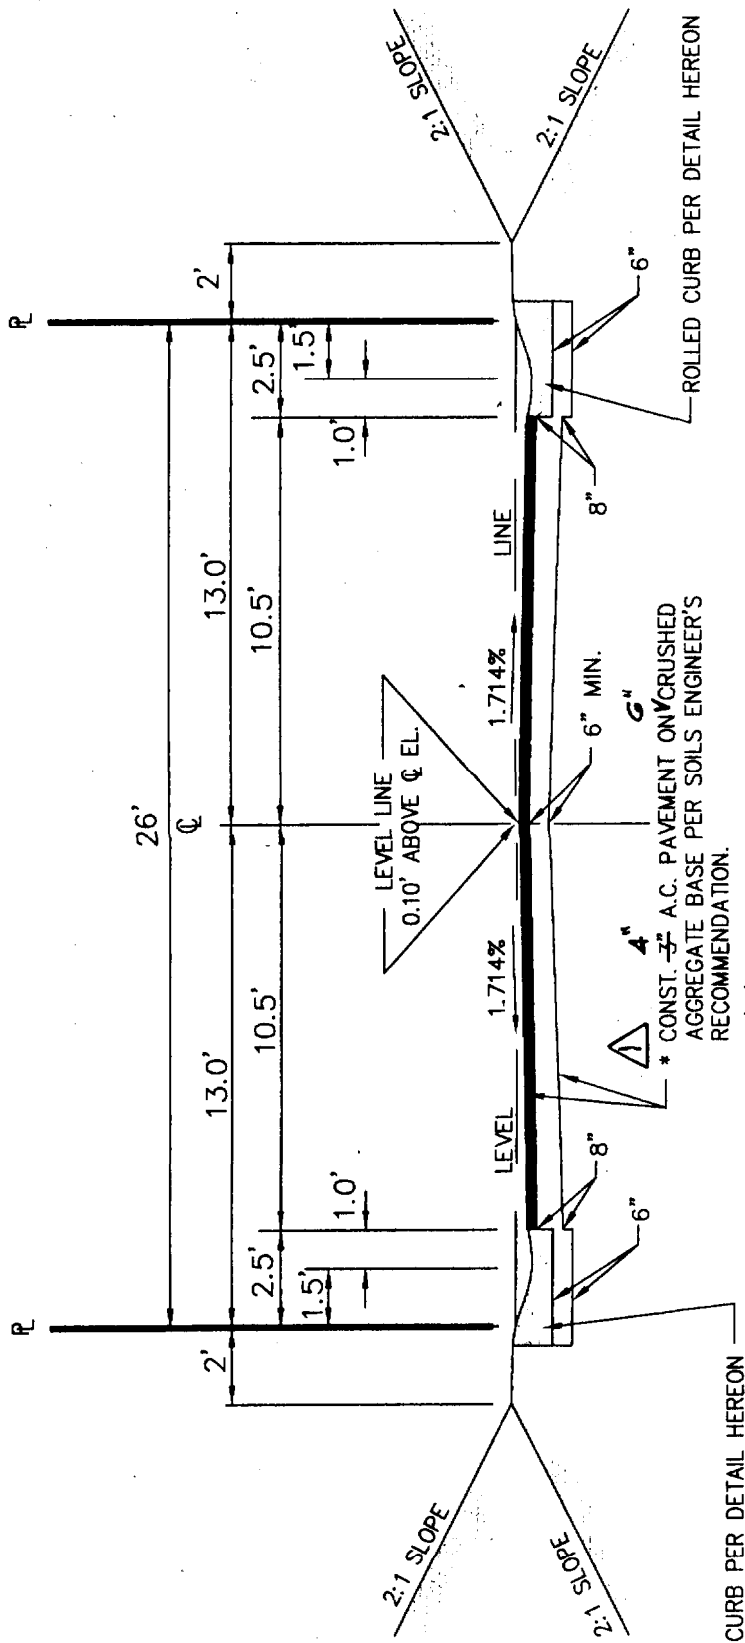

* CONST. 4" A.C. PAVEMENT ON CRUSHED
 AGGREGATE BASE PER SOILS ENGINEER'S
 RECOMMENDATION.

* CONSISTING OF A 1 1/2" MIN BASE COURSE (B-AR-8000)
 AND A 1 1/2" MIN. FINISH COURSE (C2-AR-4000)

26' WIDE PRIVATE DRWY & FIRELANE

(NOT TO SCALE)